


# Duchesne County Water Conservancy District Victory Pipeline Easement Survey


Located in Section 29 and Section 32, T.3 S., R.4 W., U.S.B. & M.  
Duchesne County, Utah  
2016

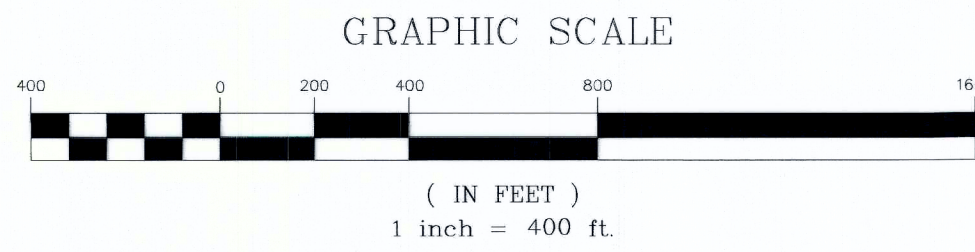

LEGEND	
— W —	PERMANENT UTILITY EASEMENT CENTERLINE
— — — —	PERMANENT UTILITY EASEMENT BOUNDARY LINE
— — — —	SECTION LINE
— — — —	QUARTER SECTION LINE
— — — —	40 ACRE LINE
— — — —	DEED LINES
+	FOUND SECTION CORNER AS NOTED
+	FOUND QUARTER SECTION CORNER AS NOTED
+	NOT FOUND SECTION CORNER AS NOTED
+	NOT FOUND QUARTER SECTION CORNER AS NOTED



ENLARGED VIEW OF TYPICAL EASEMENT BOUNDARY LINES  
OFFSET DISTANCES VARY ACROSS SECTIONS 29 & 32  
NOT TO SCALE

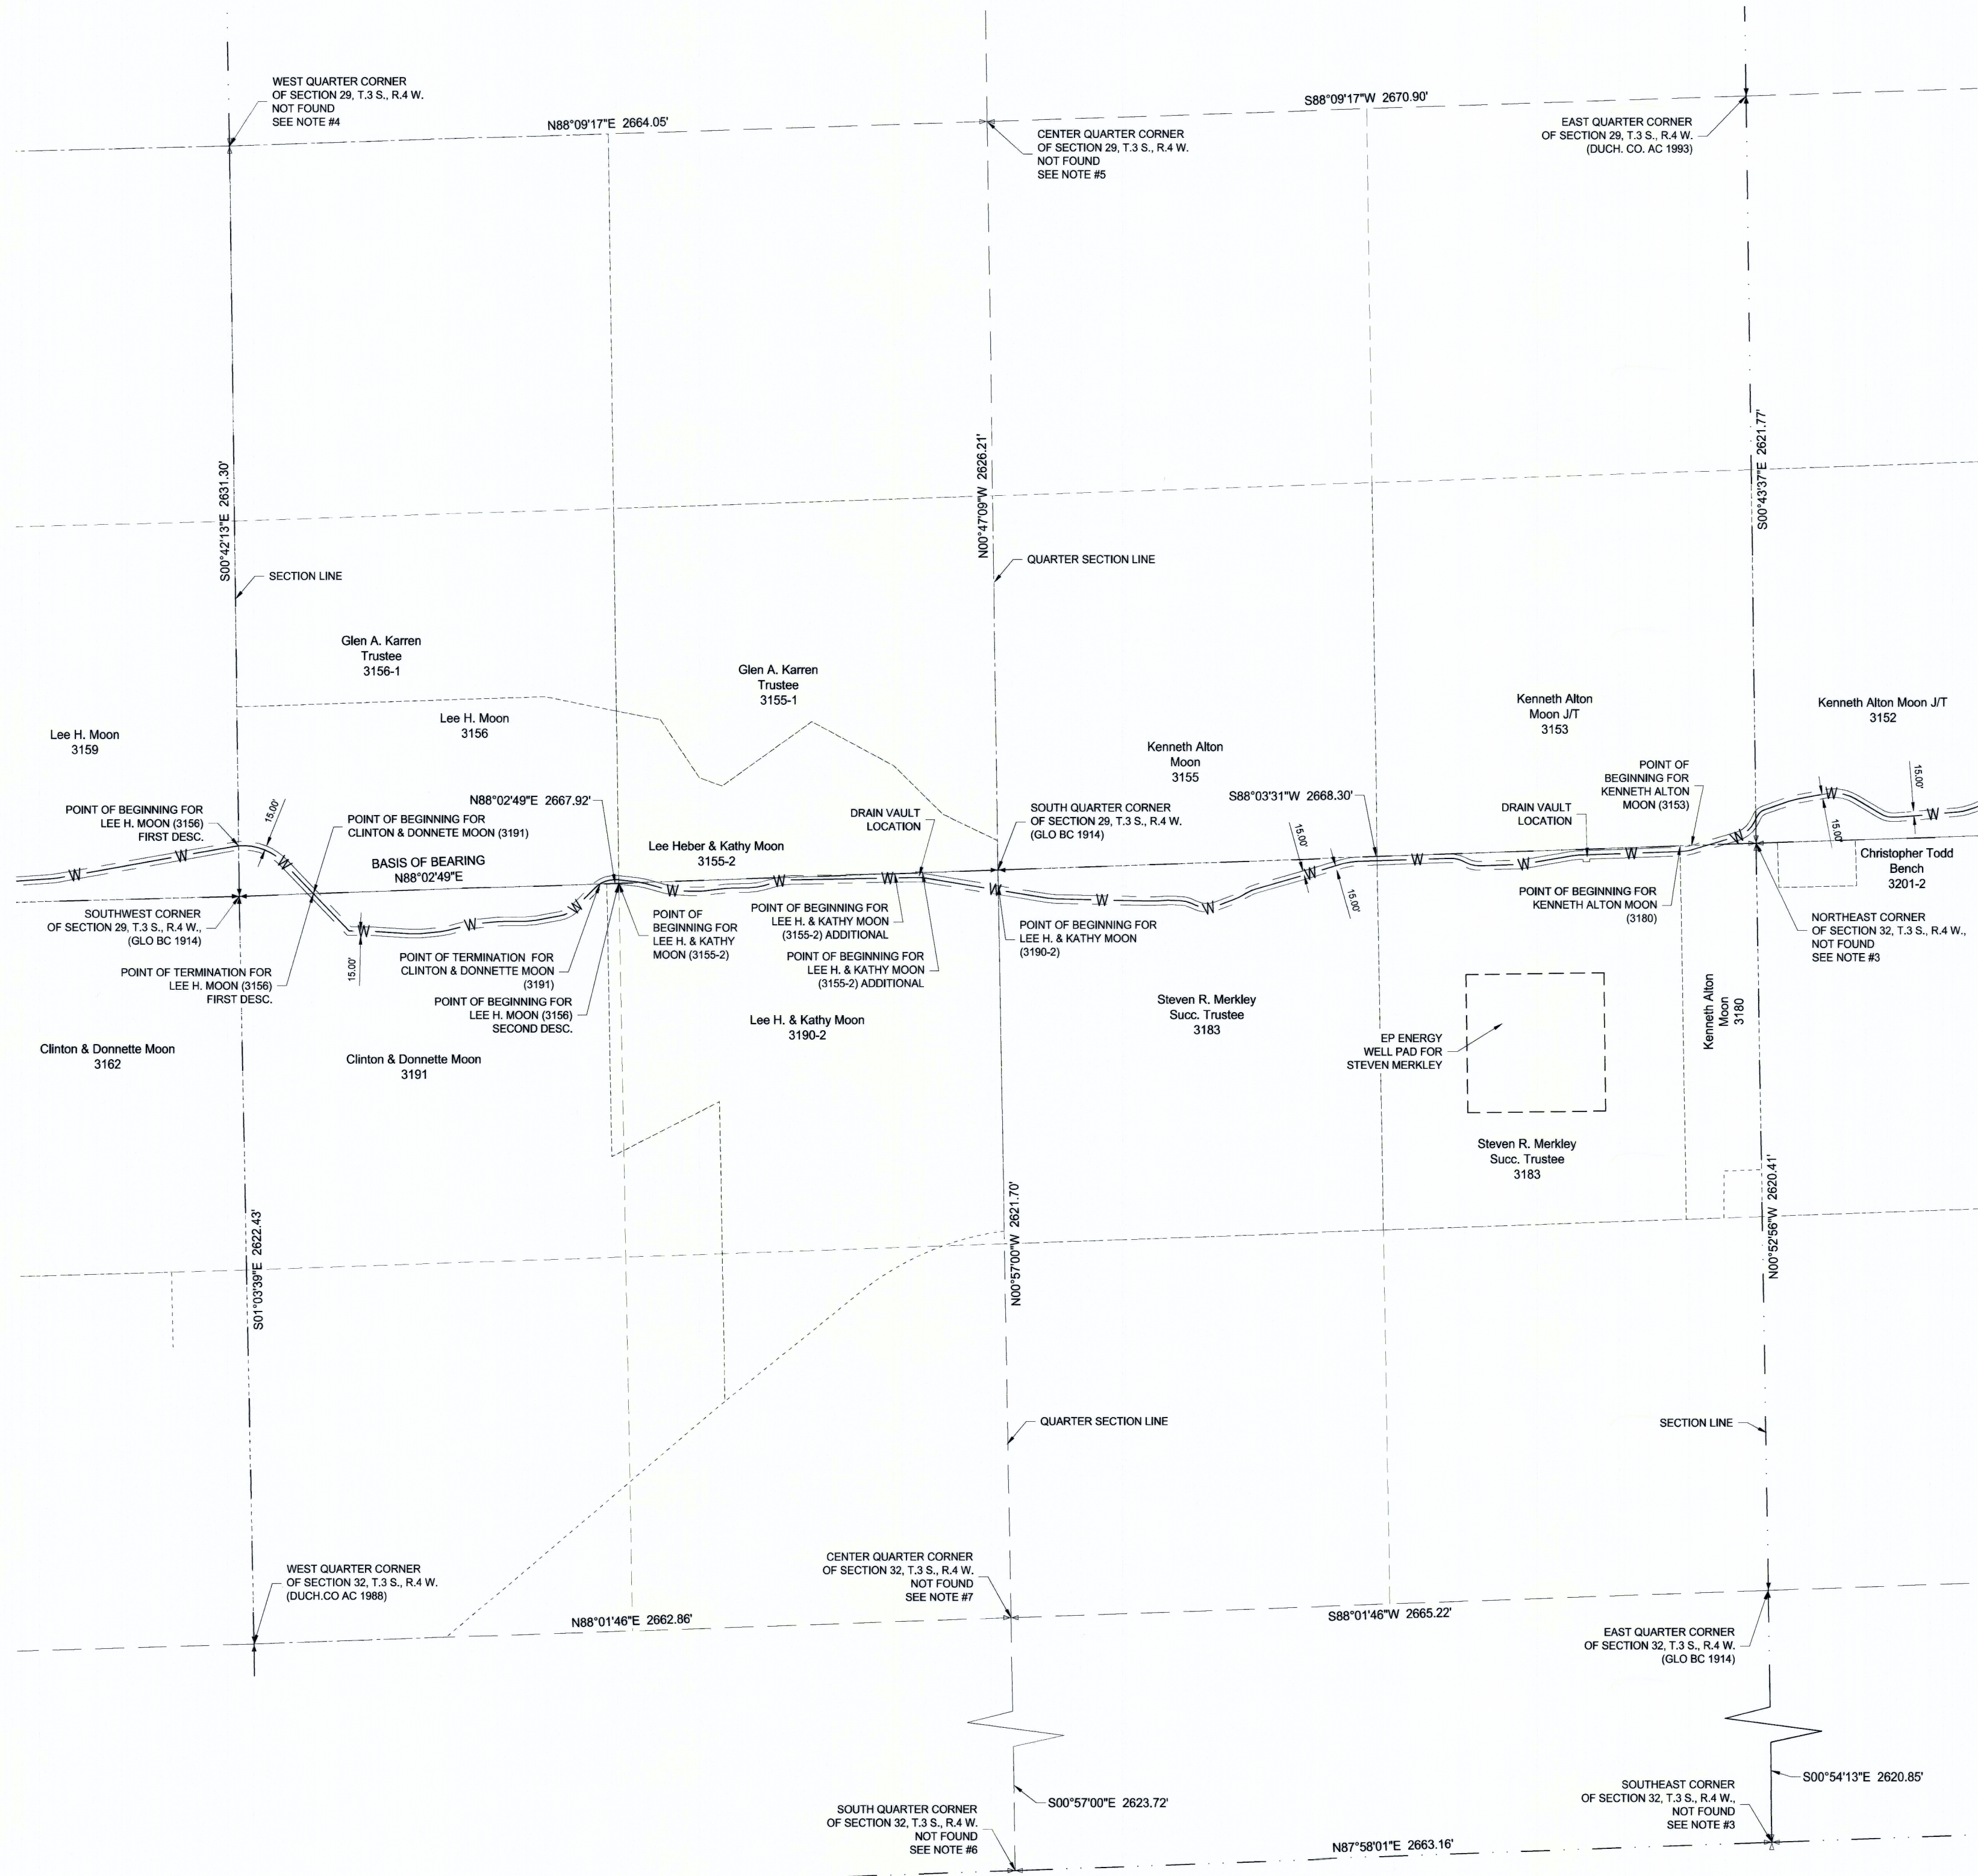

## EASEMENT DETAILS

LEE H. MOON 00-0008-0873 (3156) FIRST DESCRIPTION  
RECORDED AS ENTRY NUMBER 473299, IN BOOK A-713, PAGES 847 - 859, OF THE DUCHESNE COUNTY  
RECORDER'S OFFICE.

LEE H. MOON 00-0008-0873 (3156) SECOND DESCRIPTION  
RECORDED AS ENTRY NUMBER 473299, IN BOOK A-713, PAGES 847 - 859, OF THE DUCHESNE COUNTY  
RECORDER'S OFFICE.

CLINTON MOON 00-0008-1293 (3191)  
RECORDED AS ENTRY NUMBER 474149, IN BOOK A-715, PAGES 776 - 779, OF THE DUCHESNE COUNTY  
RECORDER'S OFFICE.

LEE HEBER MOON 00-0028-3369 (3155-2)  
RECORDED AS ENTRY NUMBER 474258, IN BOOK A-716, PAGES 160 - 165, OF THE DUCHESNE COUNTY  
RECORDER'S OFFICE.

LEE H. MOON 00-0031-2698 (3190-2)  
RECORDED AS ENTRY NUMBER 473299, IN BOOK A-713, PAGES 847 - 859, OF THE DUCHESNE COUNTY  
RECORDER'S OFFICE.

STEVEN R. MERKLEY 00-0008-1186 (3183)  
RECORDED AS ENTRY NUMBER 473297, IN BOOK A-713, PAGES 832 - 842, OF THE DUCHESNE COUNTY  
RECORDER'S OFFICE.

KENNETH ALTON MOON 00-0008-1145 (3180)  
RECORDED AS ENTRY NUMBER 473297, IN BOOK A-713, PAGES 832 - 842, OF THE DUCHESNE COUNTY  
RECORDER'S OFFICE.

KENNETH ALTON MOON 00-0008-0840 (3153)  
RECORDED AS ENTRY NUMBER 473297, IN BOOK A-713, PAGES 832 - 842, OF THE DUCHESNE COUNTY  
RECORDER'S OFFICE.

## NOTES

- THE PURPOSE OF THIS SURVEY WAS TO PLAT THE CENTERLINE OF THE PROPOSED VICTORY PIPELINE AND TO CREATE PERMANENT UTILITY EASEMENT DESCRIPTIONS FOR EACH PARCEL AS SHOWN HEREON.
- BASIS OF BEARING IS N88°02'49\"/>

## SURVEYOR'S CERTIFICATE

I, TREVOR R. GADD, A REGISTERED LAND SURVEYOR AS PRESCRIBED BY THE LAWS OF THE STATE OF UTAH, HOLDING CERTIFICATE #343639, CERTIFY THAT THE SURVEY SHOWN HEREON WAS MADE UNDER MY DIRECTION.  
I FURTHER CERTIFY THAT THIS PLAT ACCURATELY REPRESENTS SAID SURVEY TO THE BEST OF MY KNOWLEDGE.



PREPARED BY:  
**Jones & DeMille Engineering, Inc.**  
CIVIL ENGINEERING - SURVEYING - TESTING - GIS - ENVIRONMENTAL  
- infrastructure professionals -  
1.800.748.5275 www.jonesanddemille.com

PROJECT NUMBER: 1212-144 | FILE NAME: n:\dmg\1212-144\dwg\survey row easement 2\sec29\_32\dc\_rdw\_survey.dwg  
SURVEYED BY: J & D Engineering | DRAWN BY: T.W.G. | UPDATED: 2/5/2016 | PLOTTED: 2/8/2016

**Easement Survey**  
**D.C.W.C.D. - Victory Pipeline**

Duchesne County, Utah  
Scale: 1" = 400'